




○ SALOY RESIDENCE NEW REAR ELEVATION

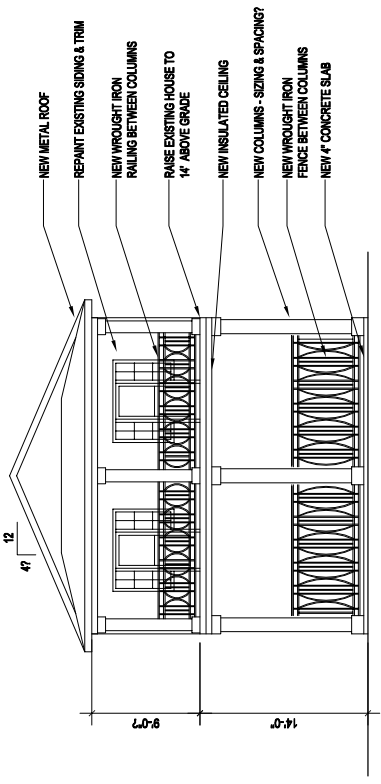


○ SALOY RESIDENCE NEW FRONT ELEVATION

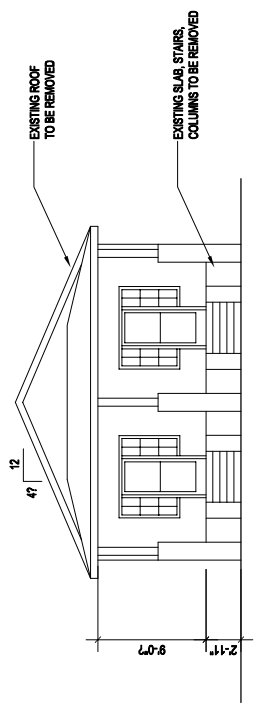

○ SALOY RESIDENCE EXISTING FRONT ELEVATION

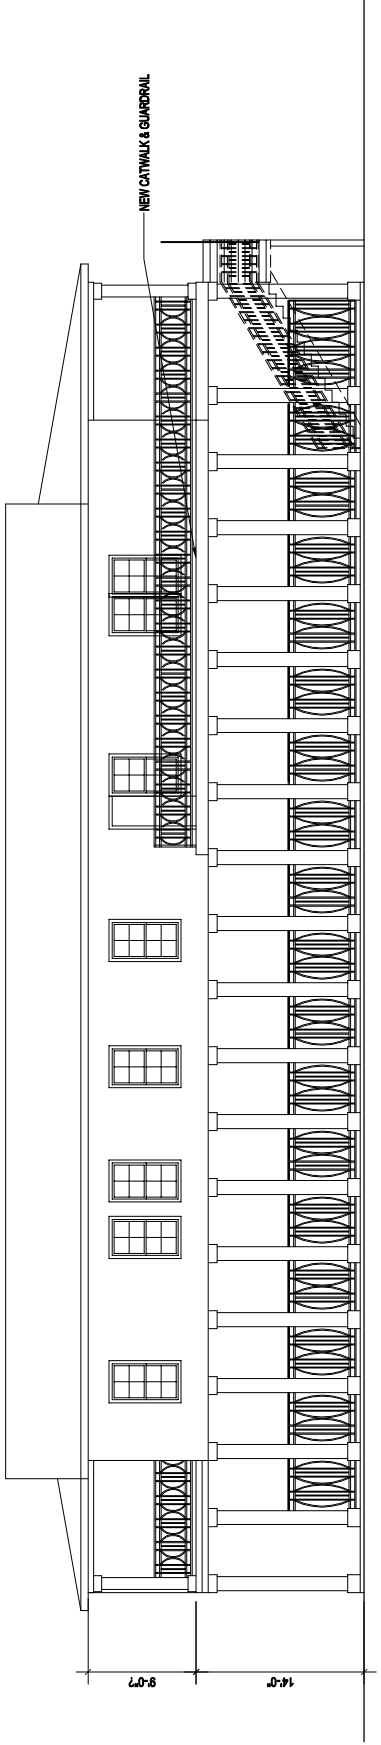

○ SALOY RESIDENCE NEW NORTH ELEVATION

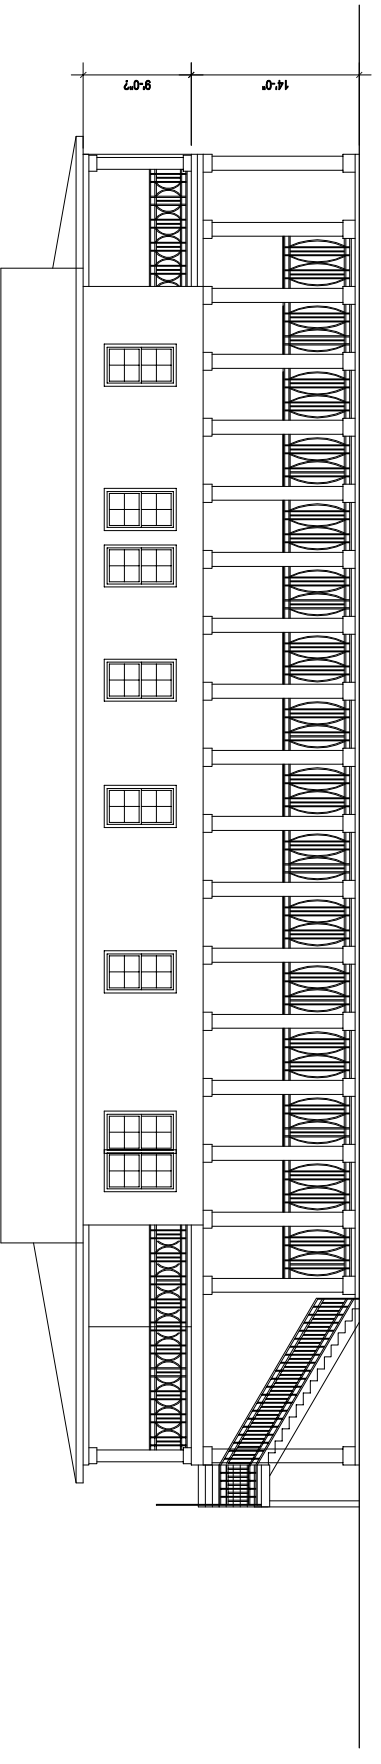

○ SALOY RESIDENCE NEW SOUTH ELEVATION