



1. EXISTING BUILDING PLAN  
 8407 RESERVE RESOLUTION PERMIT LEVEL PLAN  
 NEW ORLEANS AVE

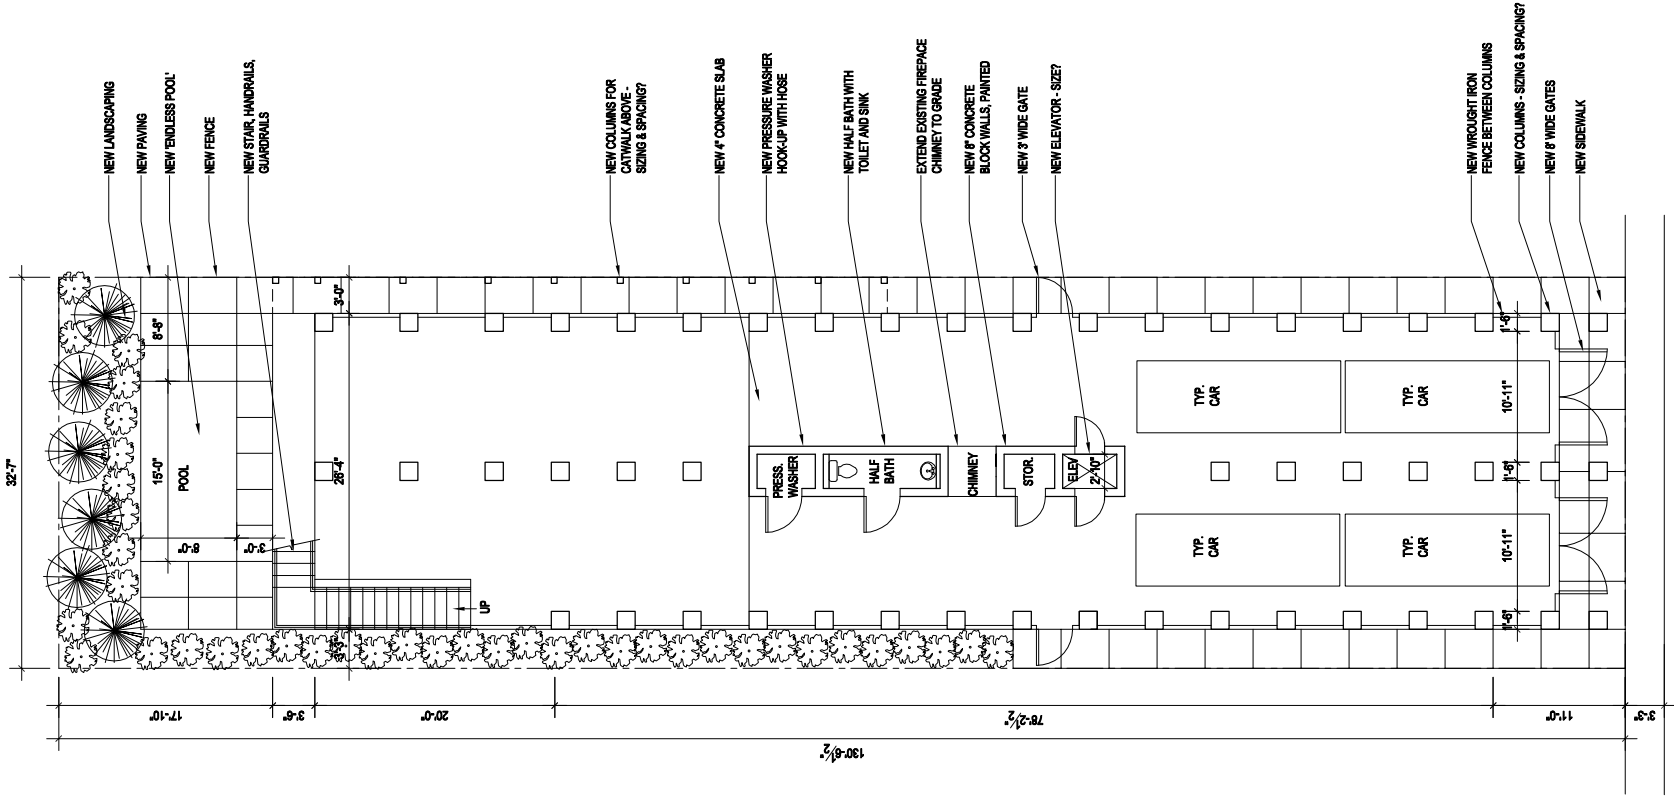

2. RENOVATION PERMIT LEVEL PLAN  
 8407 RESERVE RESOLUTION PERMIT LEVEL PLAN  
 NEW ORLEANS AVE

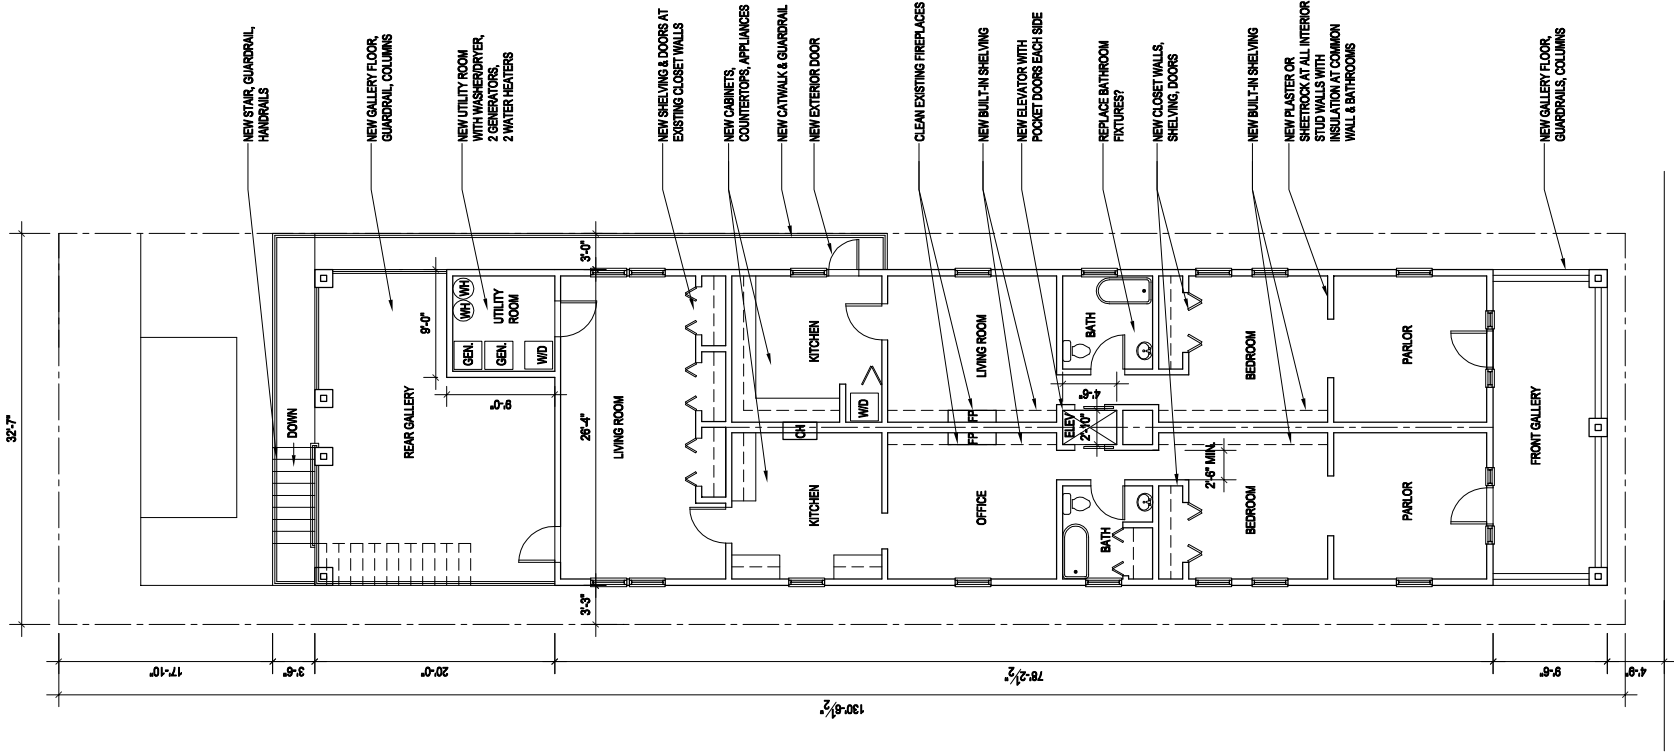

3. SECOND LEVEL RENOVATION PERMIT LEVEL PLAN  
 8407 RESERVE RESOLUTION PERMIT LEVEL PLAN  
 NEW ORLEANS AVE

GENERAL NOTES:  
 1. REPAIR TERMITE DAMAGE  
 2. INSULATE EXTERIOR WALLS, FLOOR, ROOF  
 3. REPLACE WINDOWS & DOORS IN EXISTING OPENINGS  
 4. REPLACE WIRING & LIGHT FIXTURES AS NECESSARY  
 5. INSTALL CENTRAL AIR & DUCTWORK