


4 SALOY RESIDENCE RENOVATION ATTIC PLAN

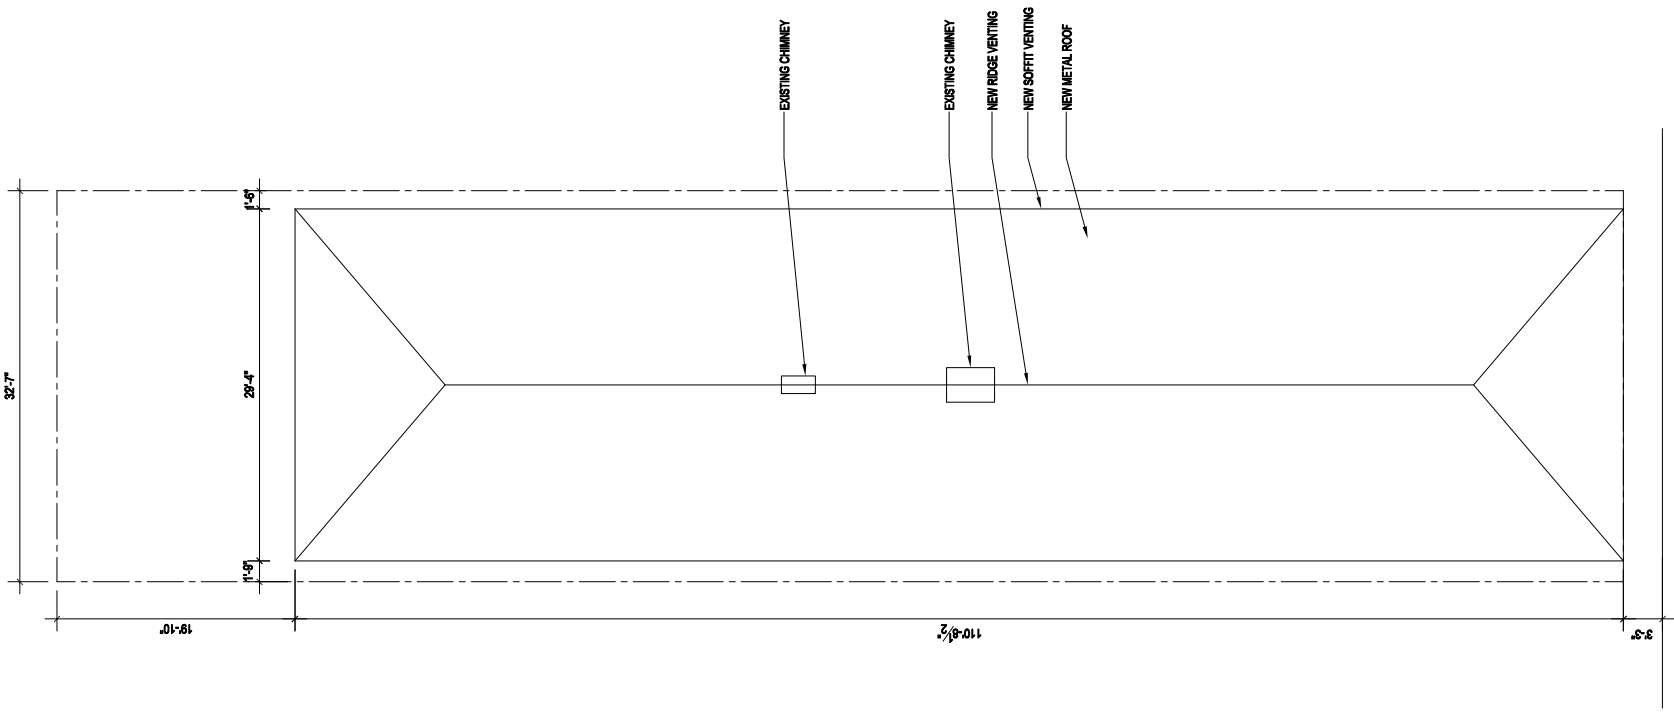

5 SALOY RESIDENCE RENOVATION ROOF PLAN